



## GROUND FLOOR PLAN

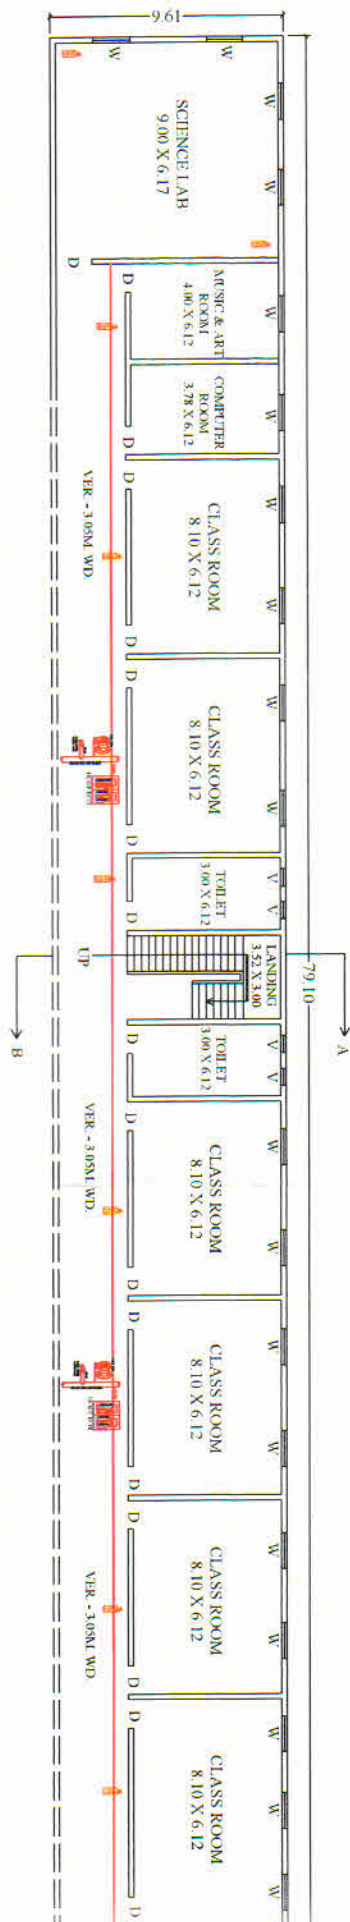


## FIRST FLOOR PLAN

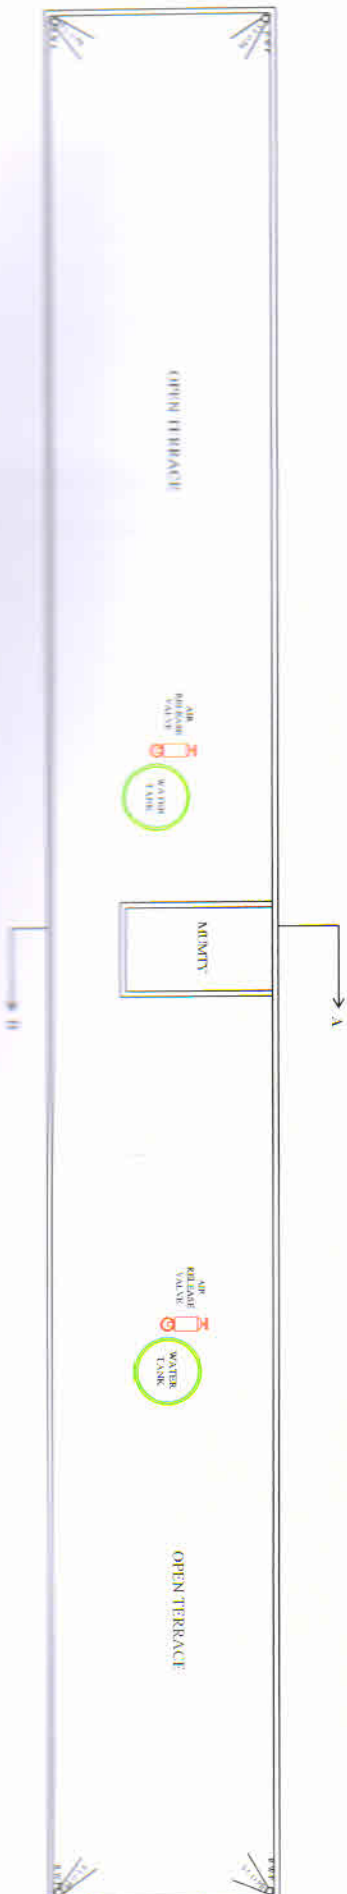


## CONCLUSIONS

FLOOR WITH PLAN

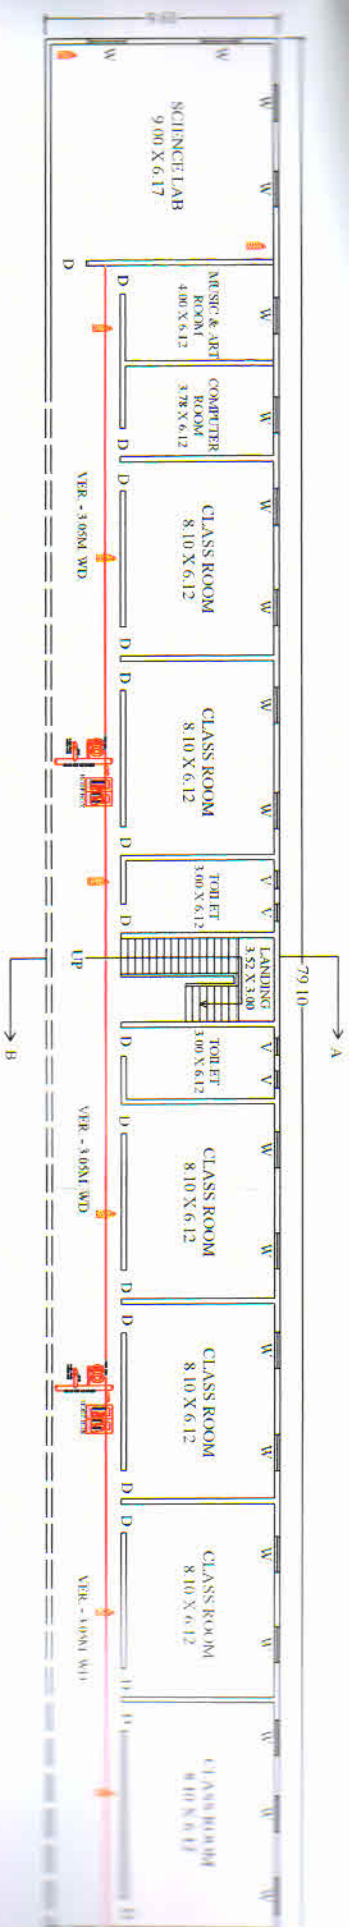

FIRST FLOOR PLAN

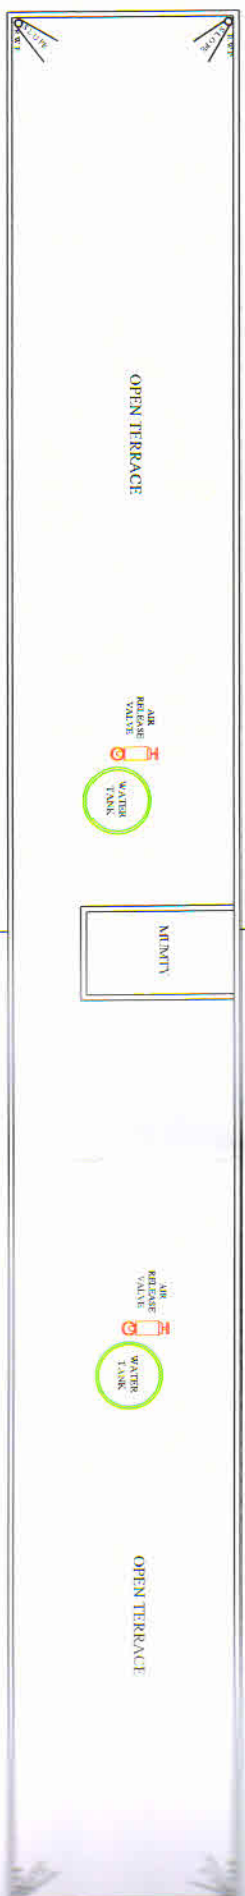

TERRACE PLAN

FLOOR WISE PLAN

EXISTING GROUND FLOOR & FIRST FLOOR  
EDUCATIONAL BUILDING PLAN OF  
"FOUNTAINHEAD PUBLIC SCHOOL"  
RUN BY - "SHANTI MEMORIAL SOCIAL  
WELFARE SOCIETY, ORAI  
MANAGER - MR. HAKIM SINGH YADAV S/O -  
MR. KISHORILAL YADAV, R/O - H.N.-T.I.I./5  
MOHALLA - RAJENDRA NAGAR, ORAI,  
DISTRICT - JALAUIN [U.P.]  
SITE AT - PLOT NO./ARAZI NO. - 452/4, MAUJA -  
AMGVAN, CHURKH ROAD, ORAI, DISTRICT -  
JALAUIN [U.P.]

# AREA DETAILS -

(IN SQMT.)

|                    |         |
|--------------------|---------|
| TOTAL PLOT AREA    | 8093.44 |
| ROAD WIDENING AREA | 234.50  |
| NET PLOT AREA      | 7858.94 |
| G.F. COVERED AREA  | 760.15  |
| F.F. COVERED AREA  | 760.15  |
| TOTAL COVERED AREA | 1520.30 |
| OPEN AREA          | 7098.79 |
| GROUND COVERAGE    | 9.67%   |

# SCHEDULE OF DOORS & WINDOWS

|           |                           |
|-----------|---------------------------|
| DOORS     | D - 1.50X2.00+0.45 H.F.L. |
| D1        | - 1.20X2.00+0.45 H.F.L.   |
| D2        | - 0.90X2.00+0.45 H.F.L.   |
| WINDOWS   | W - 1.50X1.10+0.45        |
| W1        | - 1.20X1.10+0.45          |
| VENTI     | - V - 0.90X0.45           |
| MAIN GATE | - 4.80 X 2.80             |
| GATE      | - 1.80 X 2.00             |